




ACUDOR Products Inc.

(Address 1) 80 Little Falls Rd. Fairfield NJ 07004 USA
 (Address 2) 4216 N. Pecos Rd, Ste. 104 Las Vegas, NV 89115
 Tel : 800-722-0501 Fax : (973) 575-5160
 www.acudor.com e-mail : info@acudor.com

ADWT

AIRTIGHT / WATERTIGHT

| QTY. | NOMINAL SIZE | A | B | C | D | E | F | SCREWS |
|------|----------------------|--------------|-------------|-------------|--------------|-------------|--------------|--------|
| | 12 x 12 (305 x 305) | 9.25 (235) | 9.25 (235) | 14.75 (375) | 14.75 (375) | 12.00 (305) | 12.00 (305) | 2 |
| | 14 x 14 (355 x 355) | 11.25 (286) | 11.25 (286) | 16.75 (425) | 16.75 (425) | 14.00 (355) | 14.00 (355) | 2 |
| | 18 x 18 (457 x 457) | 15.25 (387) | 15.25 (387) | 20.75 (527) | 20.75 (527) | 18.00 (457) | 18.00 (457) | 2 |
| | 24 x 24 (610 x 610) | 21.25 (540) | 21.25 (540) | 26.75 (679) | 26.75 (679) | 24.00 (610) | 24.00 (610) | 2 |
| | 24 x 36 (610 x 914) | 33.25 (845) | 21.25 (540) | 26.75 (679) | 38.75 (984) | 24.00 (610) | 36.00 (914) | 3 |
| | 30 x 30 (762 x 762) | 27.25 (692) | 27.25 (692) | 32.75 (832) | 32.75 (832) | 30.00 (762) | 30.00 (762) | 5 |
| | 30 x 48 (762 x 1219) | 45.25 (1149) | 27.25 (692) | 32.75 (832) | 50.75 (1289) | 30.00 (762) | 48.00 (1219) | 5 |

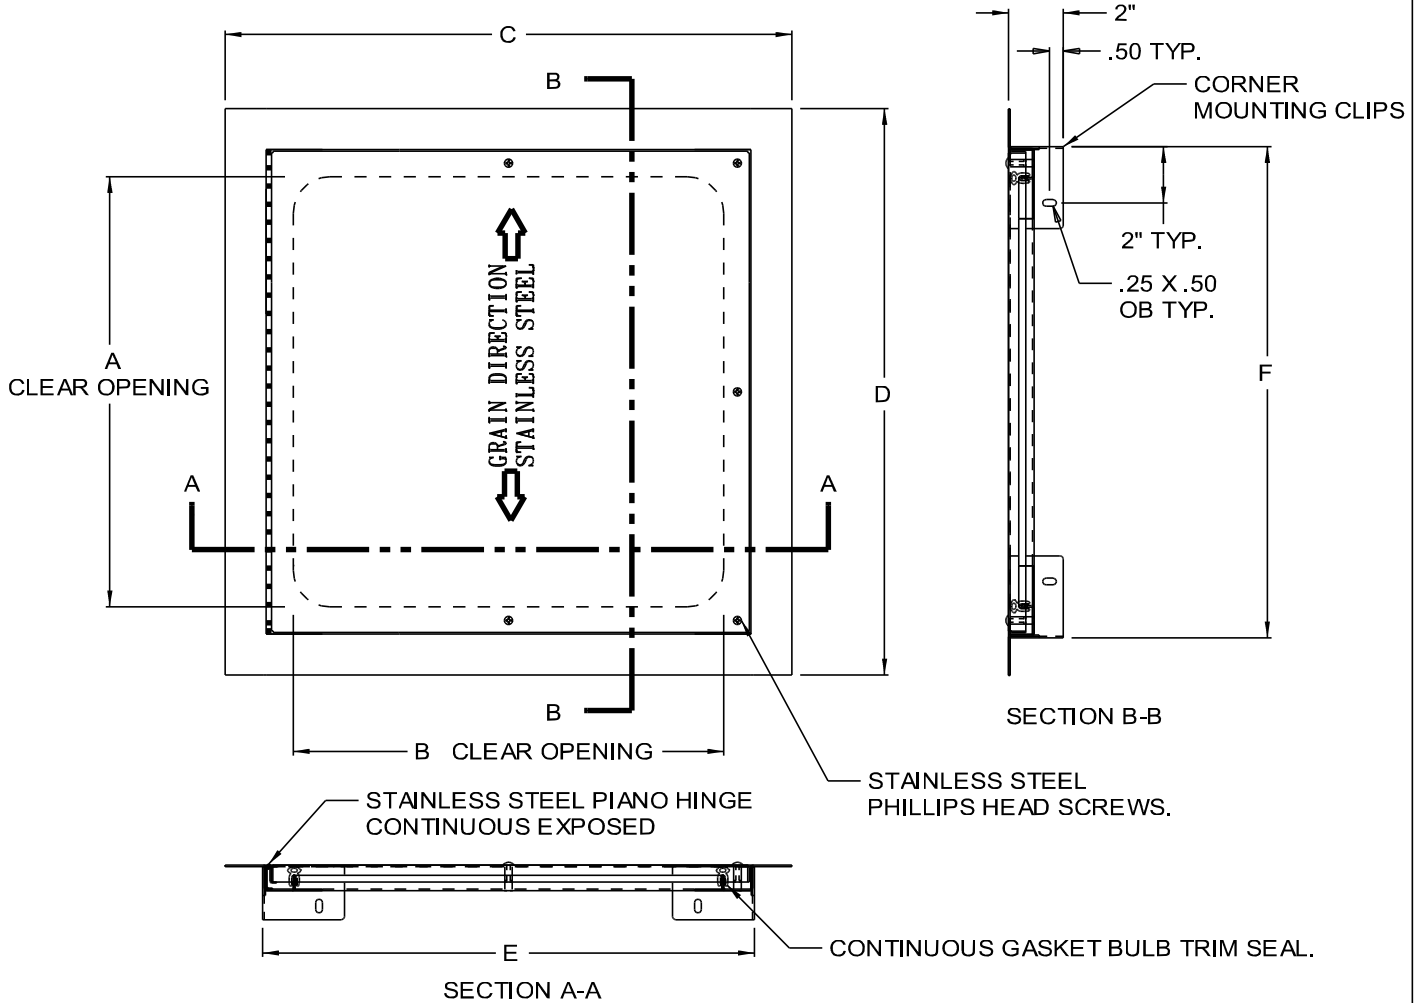

THIS DOOR HAS BEEN TESTED AS FOLLOWS:
 AIR INFILTRATION : LESS THAN 0.01 CFM/SQ FOOT: ASTM E 283
 WATER RESISTANCE: NO LEAKAGE AT 15.05 PSF: ASTM E 331

STANDARD FEATURES:
 FRAME FULLY WELDED TO PREVENT LEAKAGE.
 CONTINUOUS GASKET BULB TRIM SEAL.
 STAINLESS STEEL PHILLIPS HEAD SCREWS
 16 GA STAINLESS STEEL TYPE 304 #4 FINISH,

OPTIONS:

LOCK
 CYLINDER LOCK AND KEY

SCREW TYPE
 ALLEN HEAD SCREW
 SPANNER HEAD SCREW
 OTHER

MATERIAL
 MILD STEEL
 OTHER

FINISH
 PRIME COATED
 OTHER

JOB NAME:
 CUSTOMER:

APPROVED BY:
 DATE: